

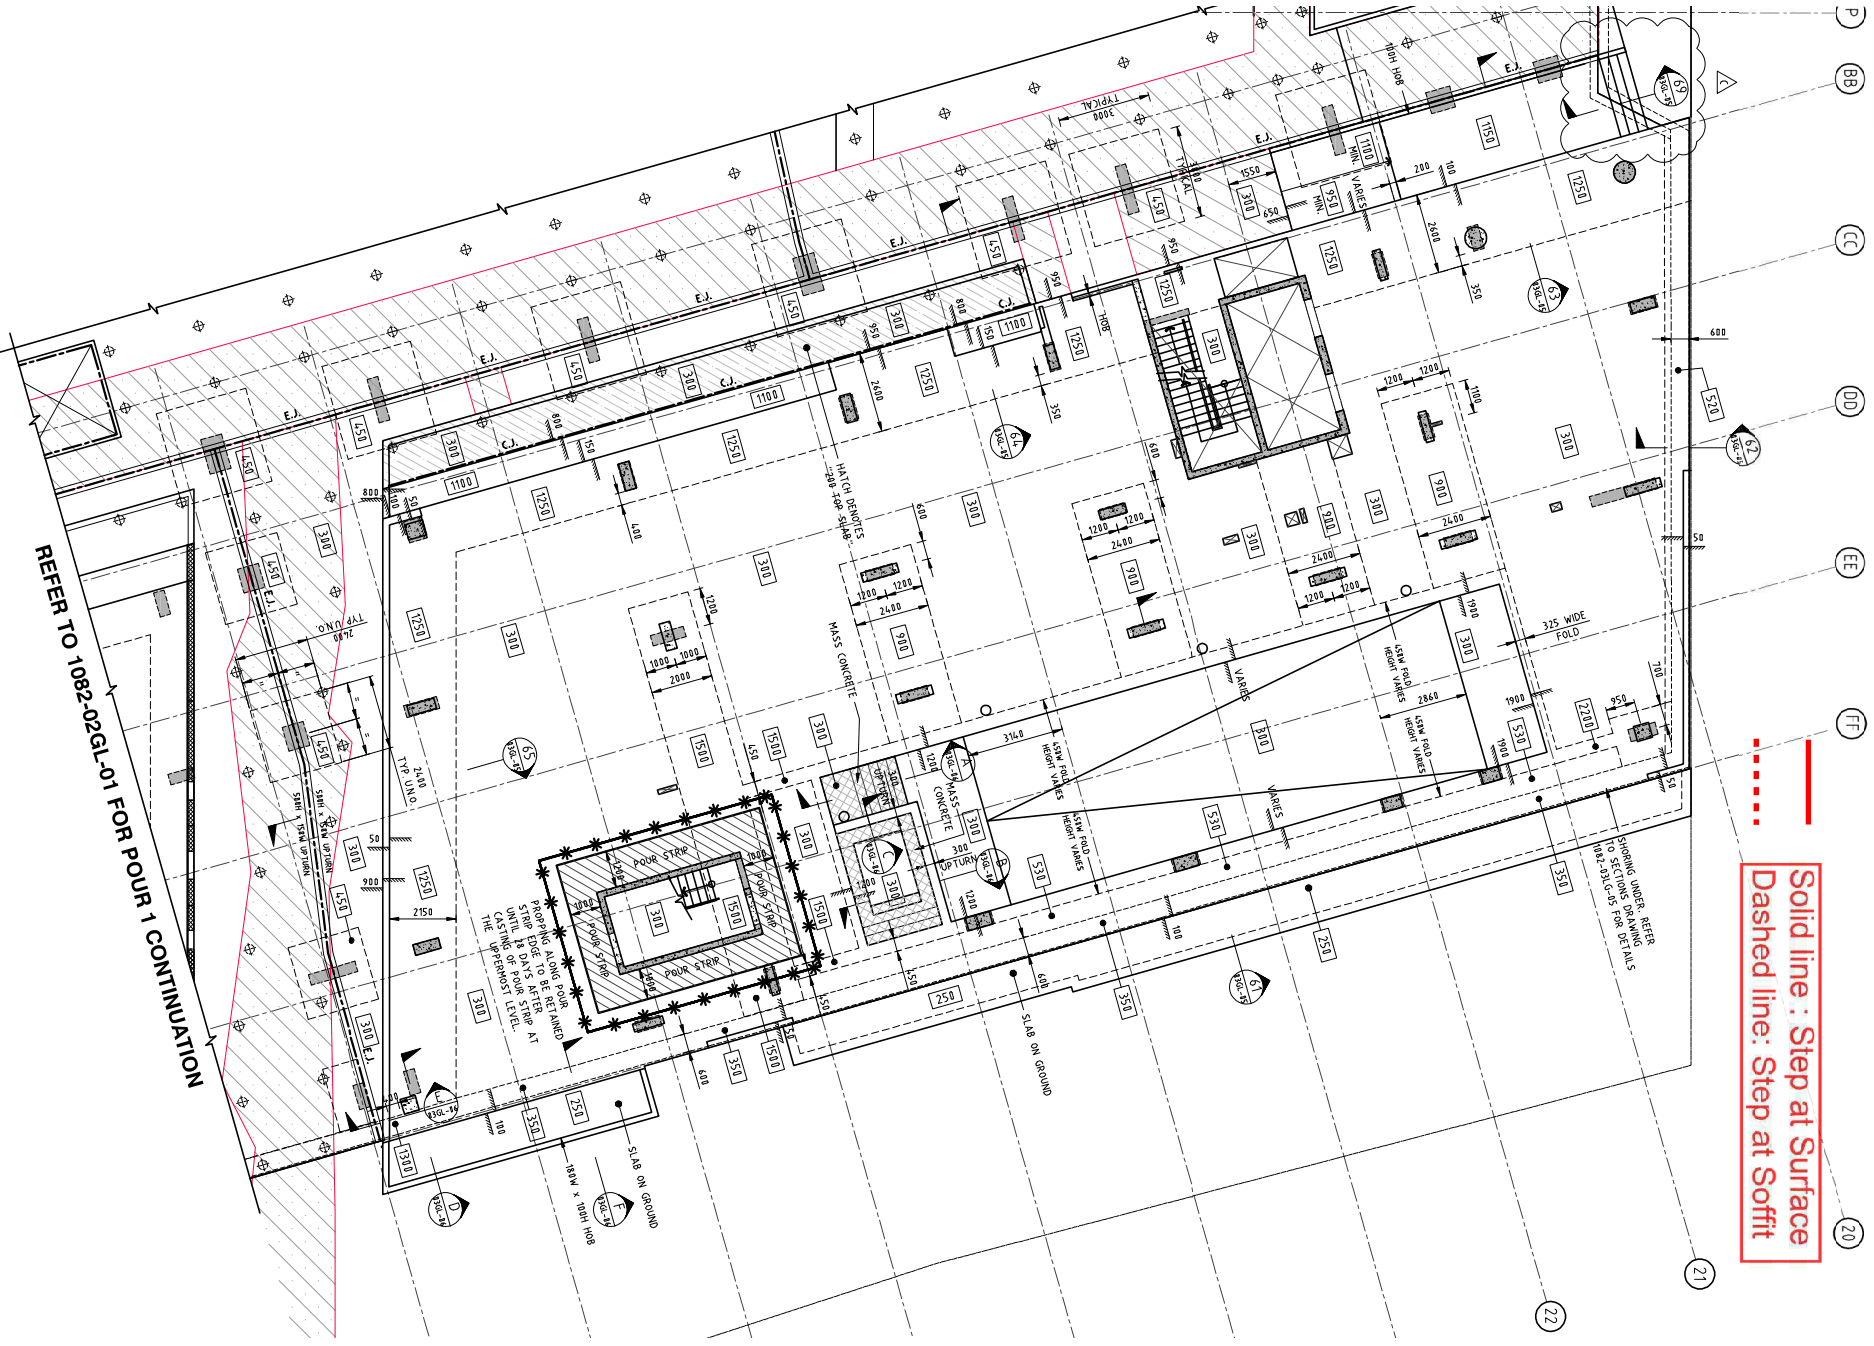
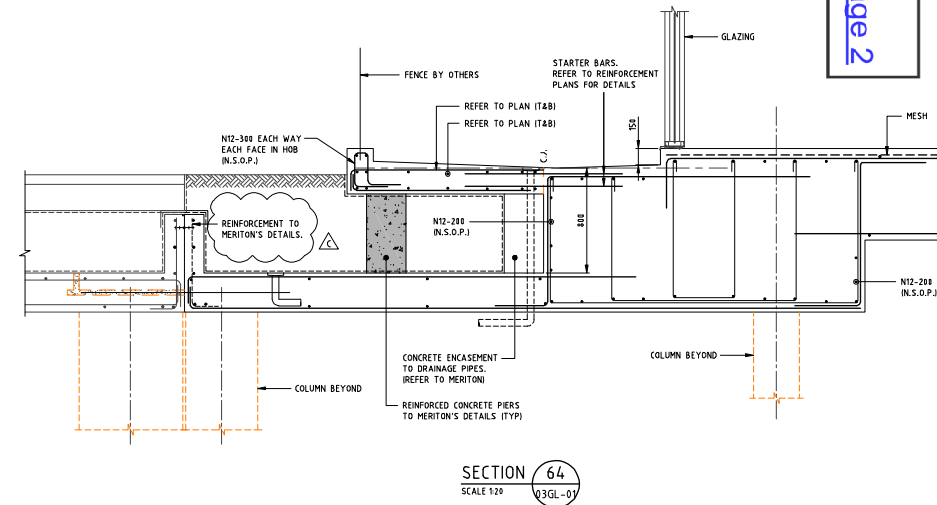
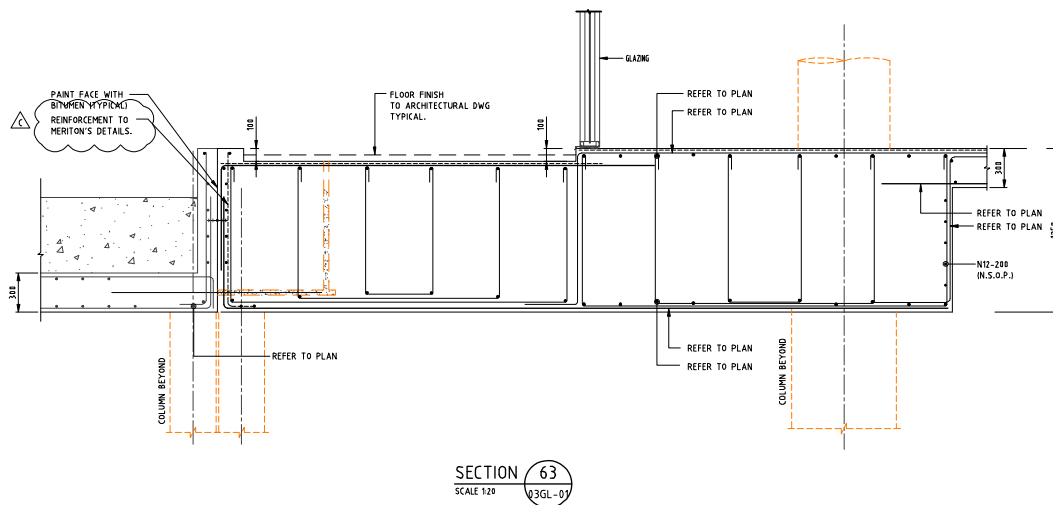



Solid line : Step at Surface
Dashed line: Step at Soffit

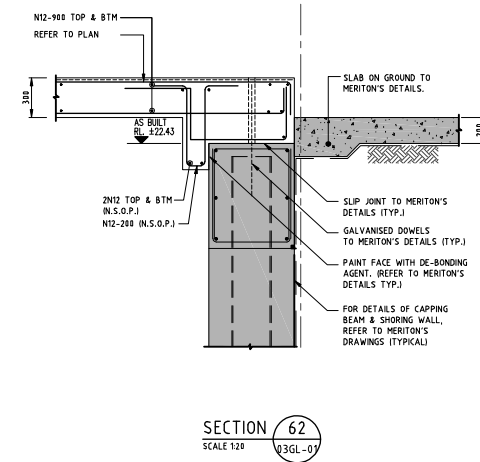


BUILDING K. GROUND LEVEL - CONCRETE PROFILE PLAN

SCALE 1:100

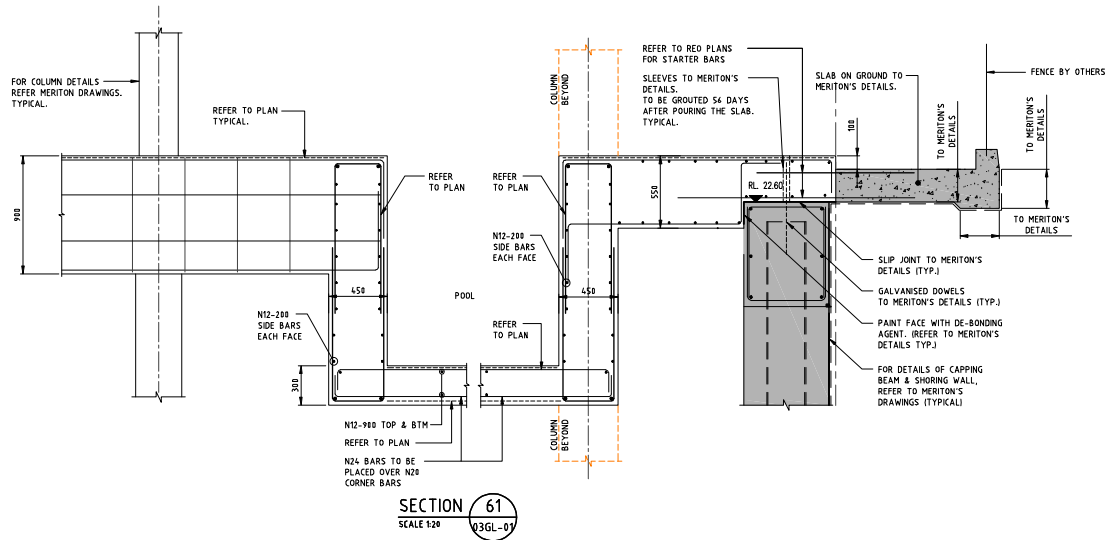


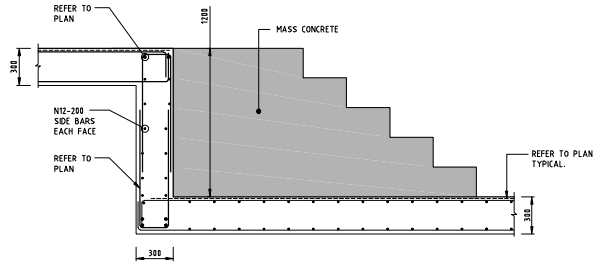


SECTION A
SCALE 1:20
03GL-01

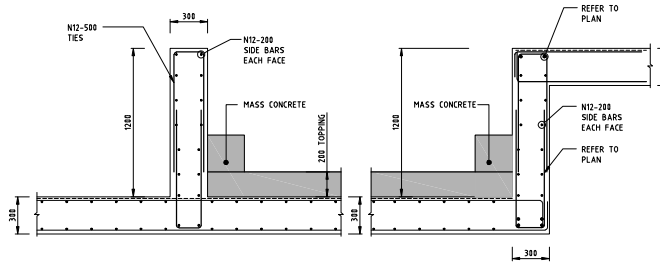


SECTION B
SCALE 1:20
03GL-01

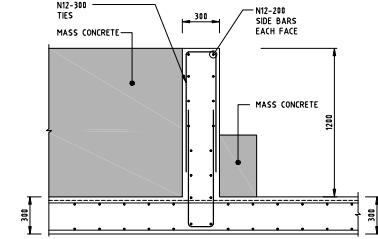


SECTION C
SCALE 1:20
03GL-01

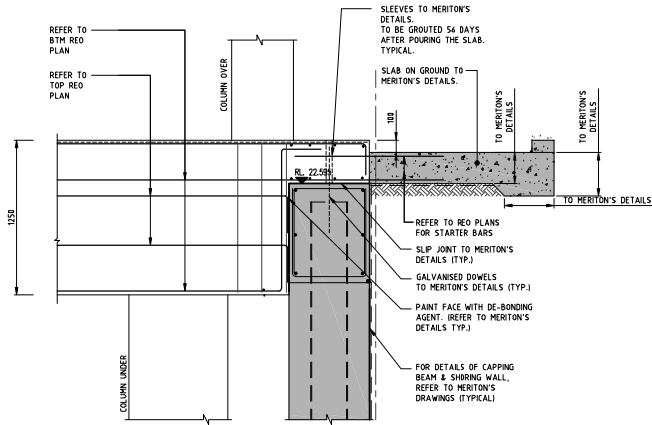

SECTION D
SCALE 1:20
03GL-01

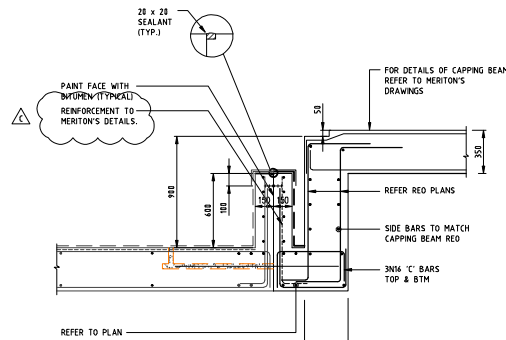

SECTION E
SCALE 1:20
03GL-01

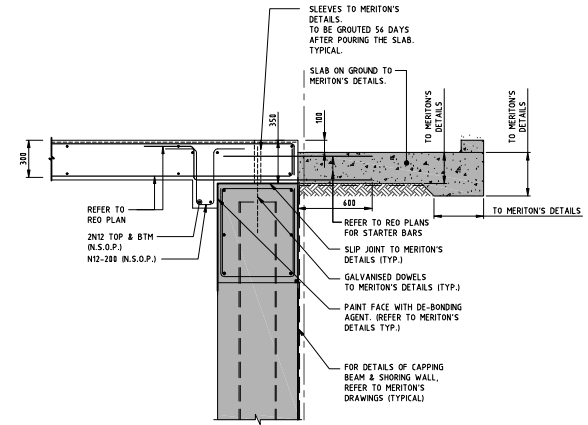

SECTION F
SCALE 1:20
03GL-01